


LEGEND

Existing Walls

New Walls

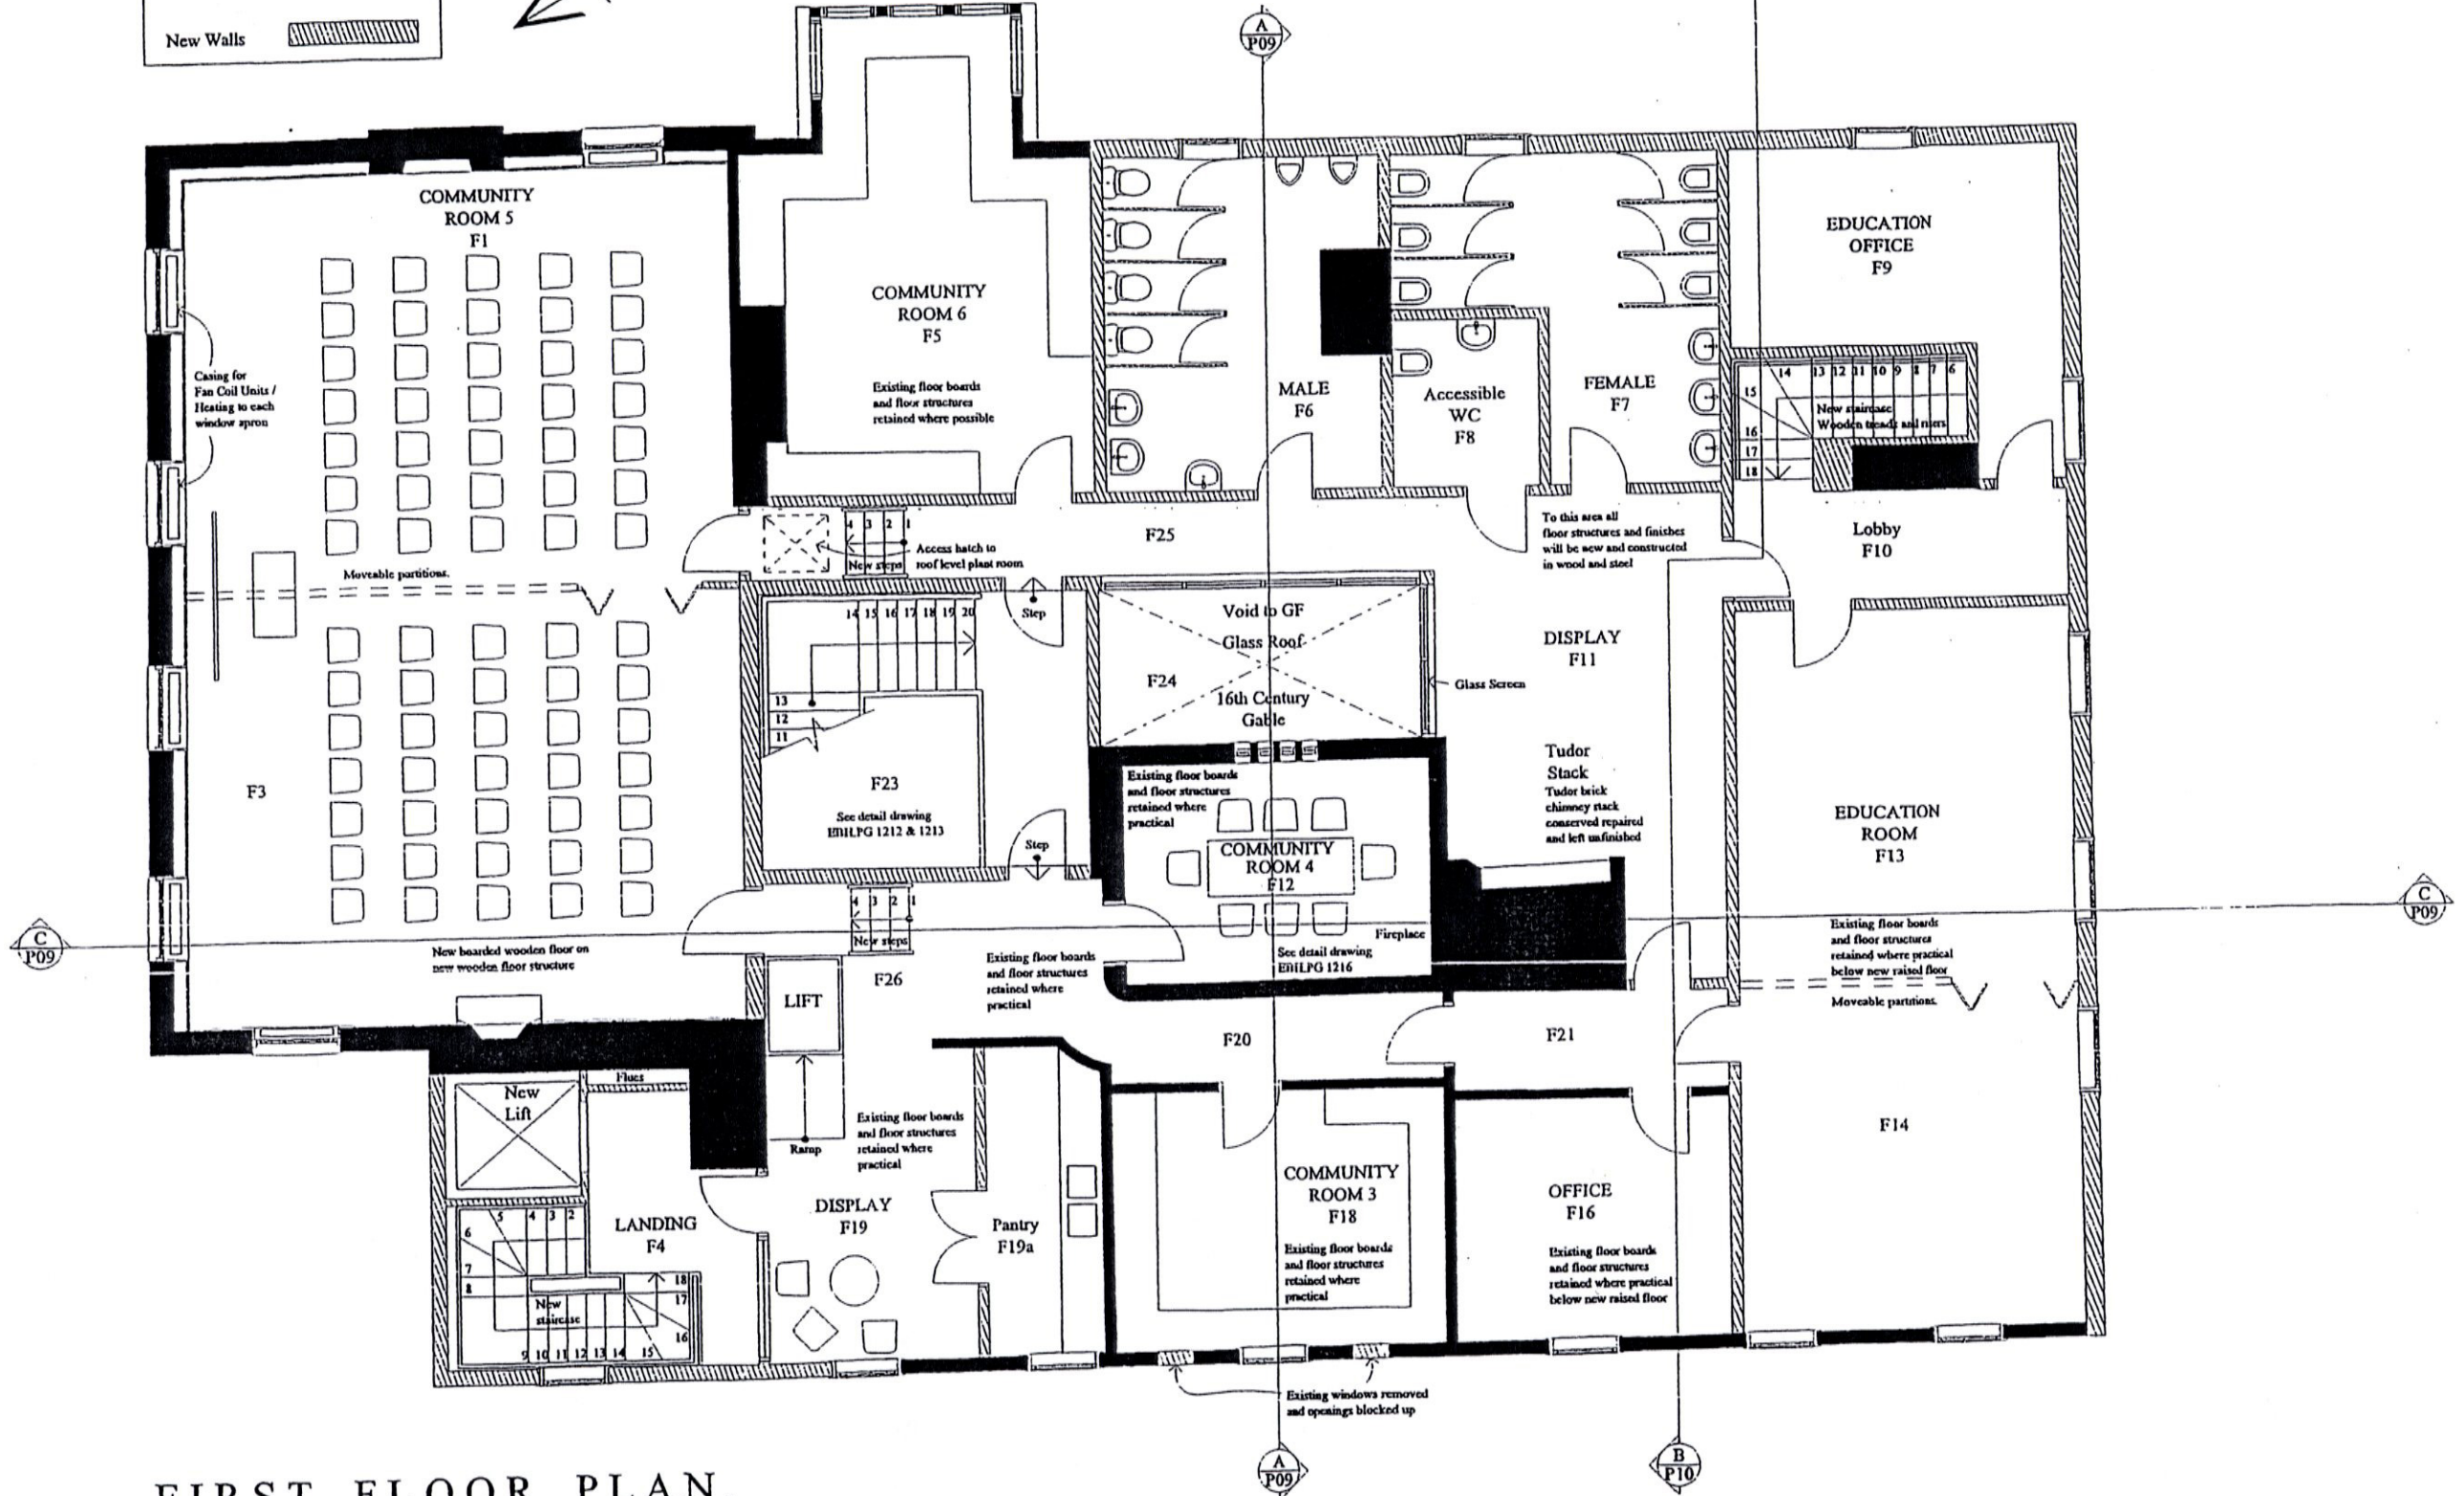

FIRST FLOOR PLAN.

No	NOTES (STATUS) F. FEASIBILITY S. SKETCH DESIGN P. PLANNING B. BUILDING CONTROL D. DESIGN DEV / PRELIM M. MEASUREMENT T. TENDER C. CONSTRUCTION R. RECORD
1	For construction use only if status 'C' and checked against approved drawings
2	All dimensions to be checked on site by contractor
3	Do not scale from this drawing
4	Check references to other drawings on a regular basis

DATE: 15/06/03
 BY: [Signature]
 CHECKED: [Signature]
 APPROVED: [Signature]

DONALD INSALL ASSOCIATES LIMITED
 19 West Essex Place, Union Square, London, SW1X 8LT. Tel: 020 7245 9181 Fax: 020 7235 4370 Email: arch@donal-insall.co.uk

BROOMFIELD HOUSE, PALMERS GREEN
PROPOSED FIRST FLOOR PLAN

Scale	1:100
Date	15/06/03
Sheet	1 of 1